
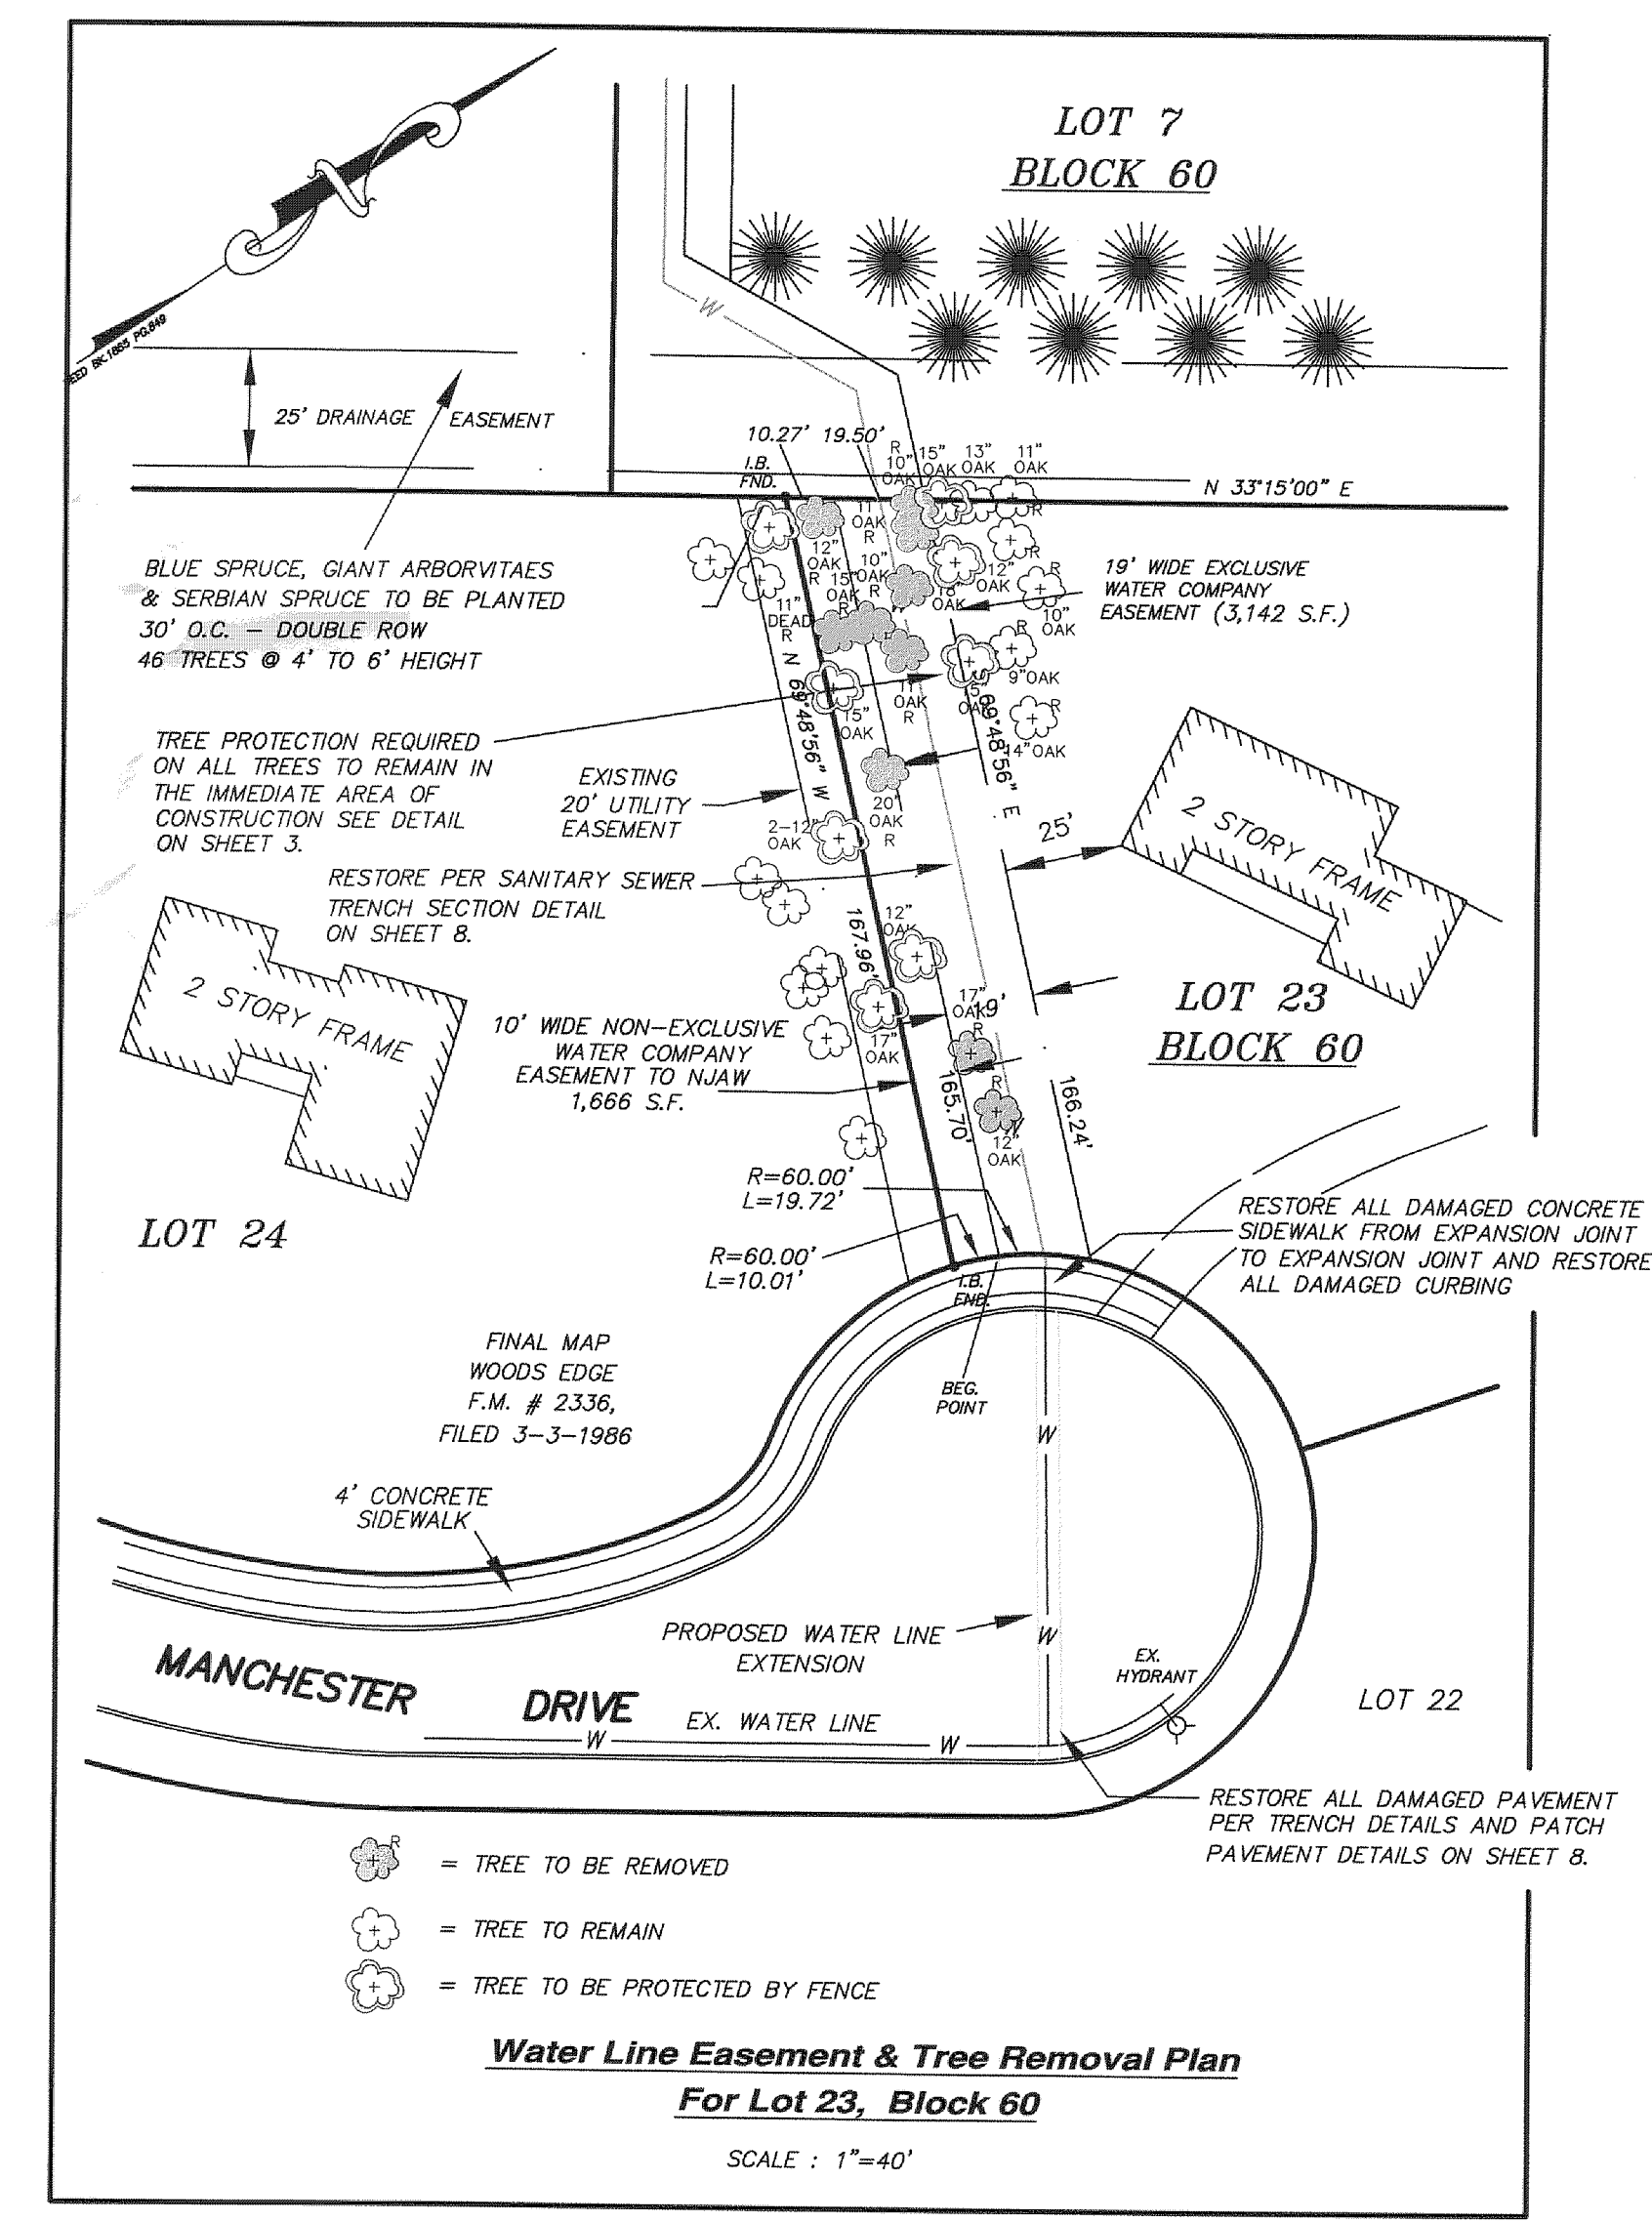
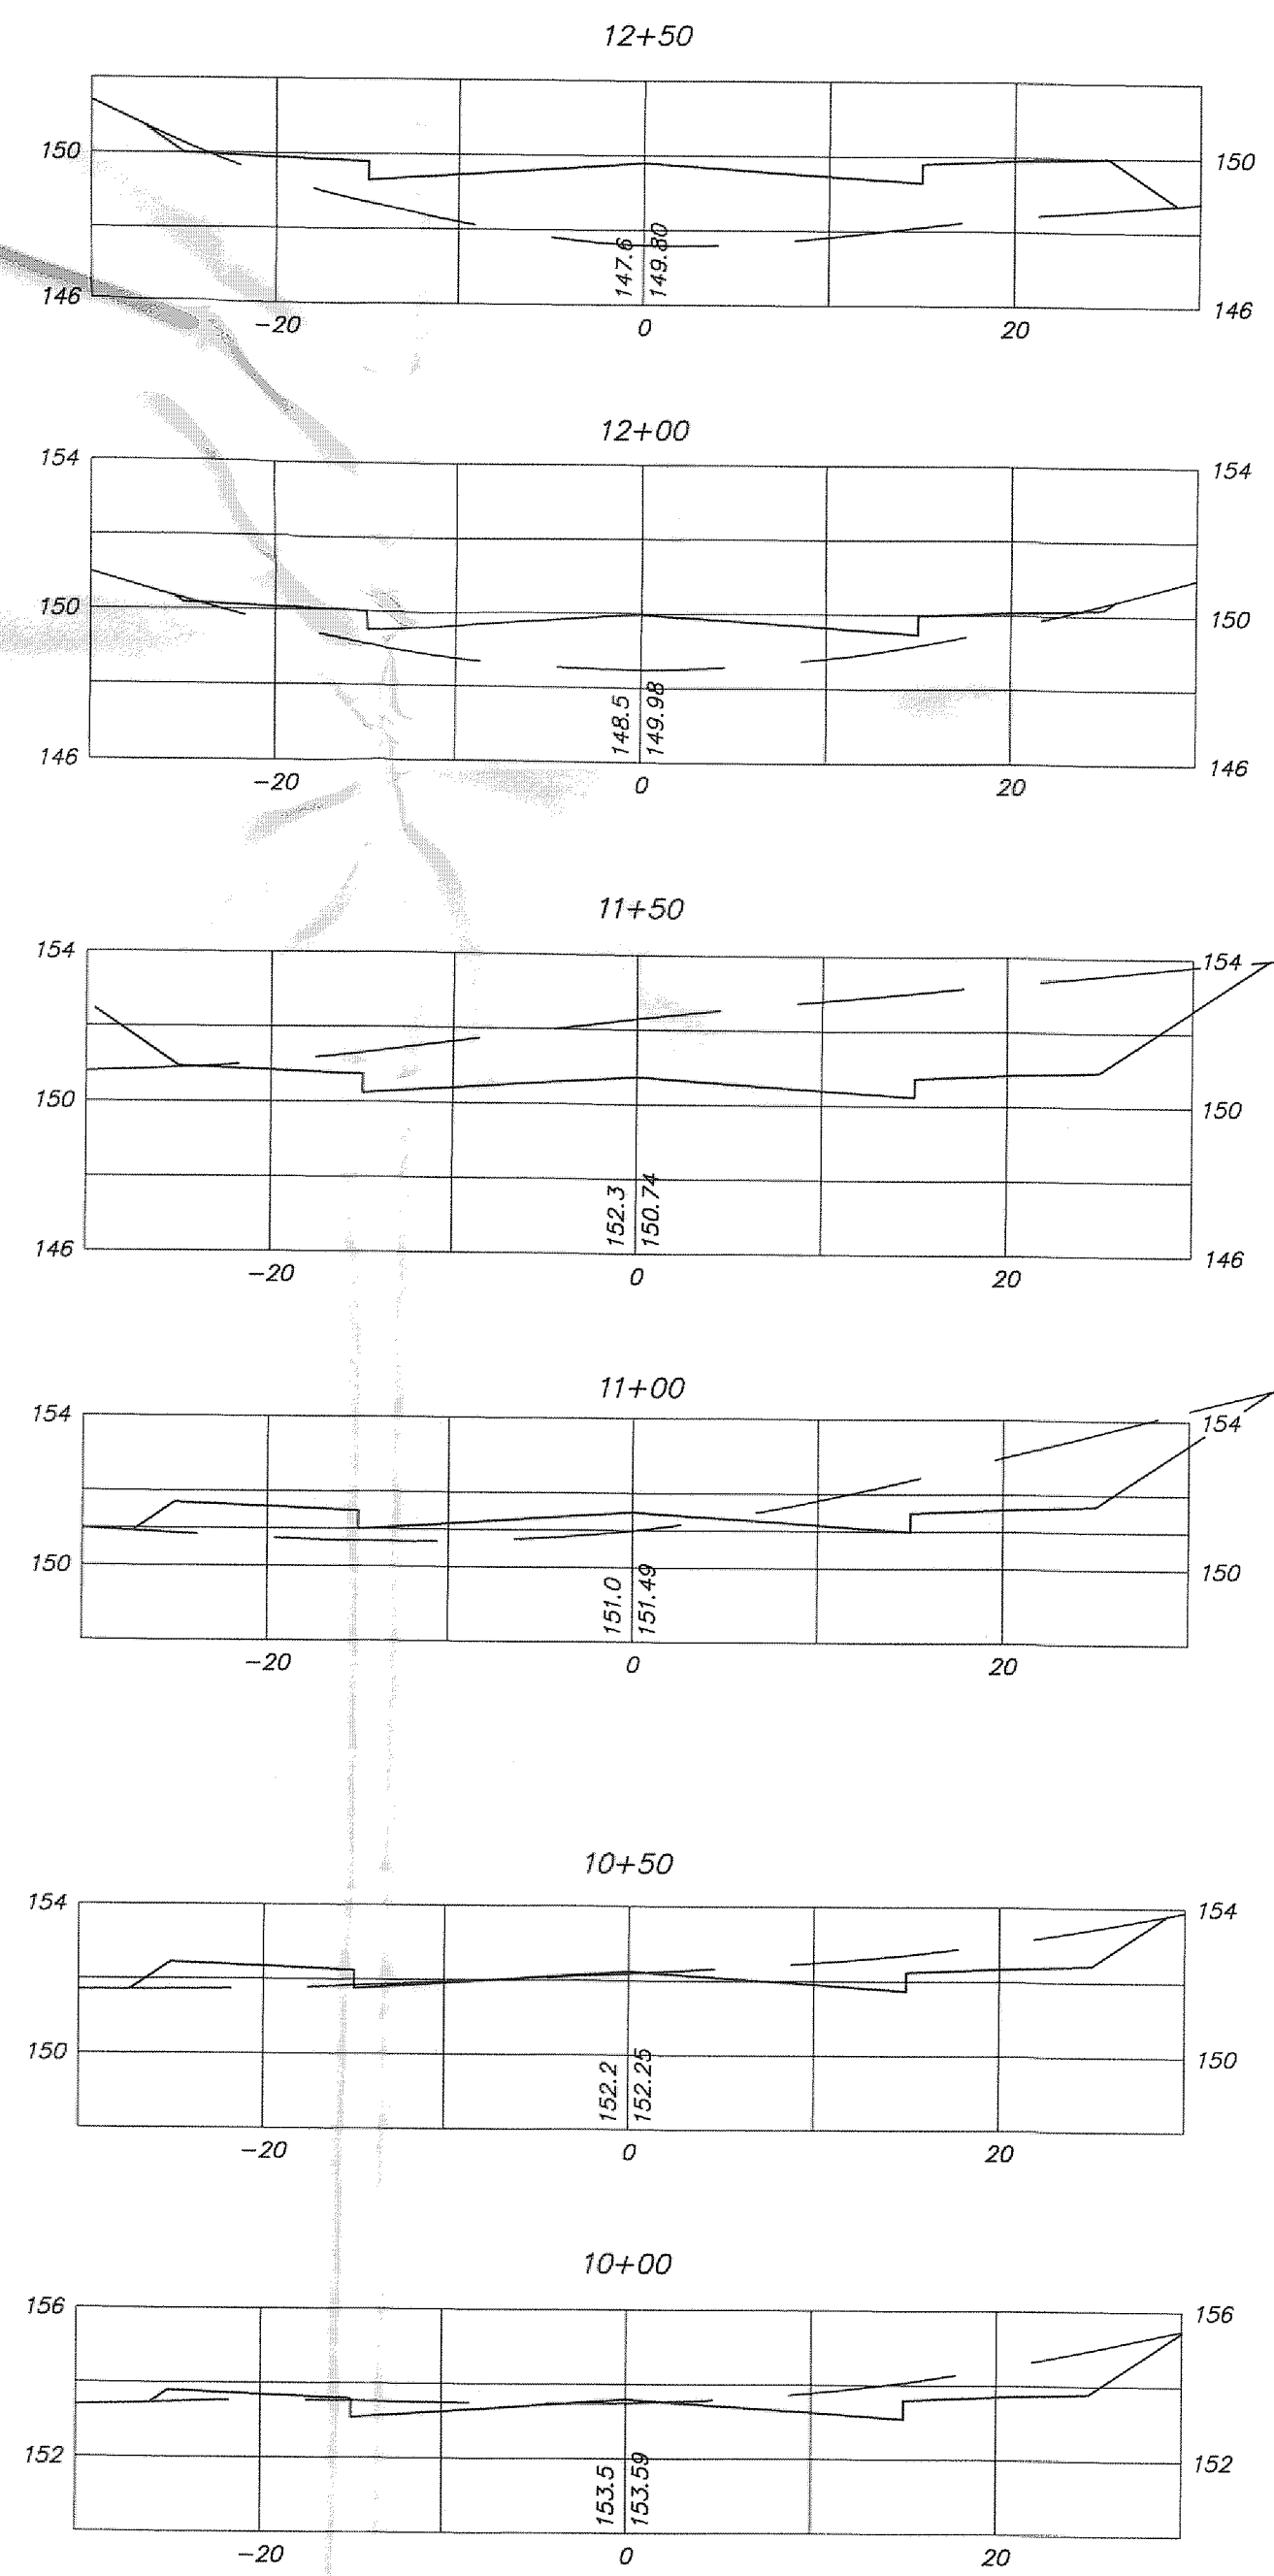
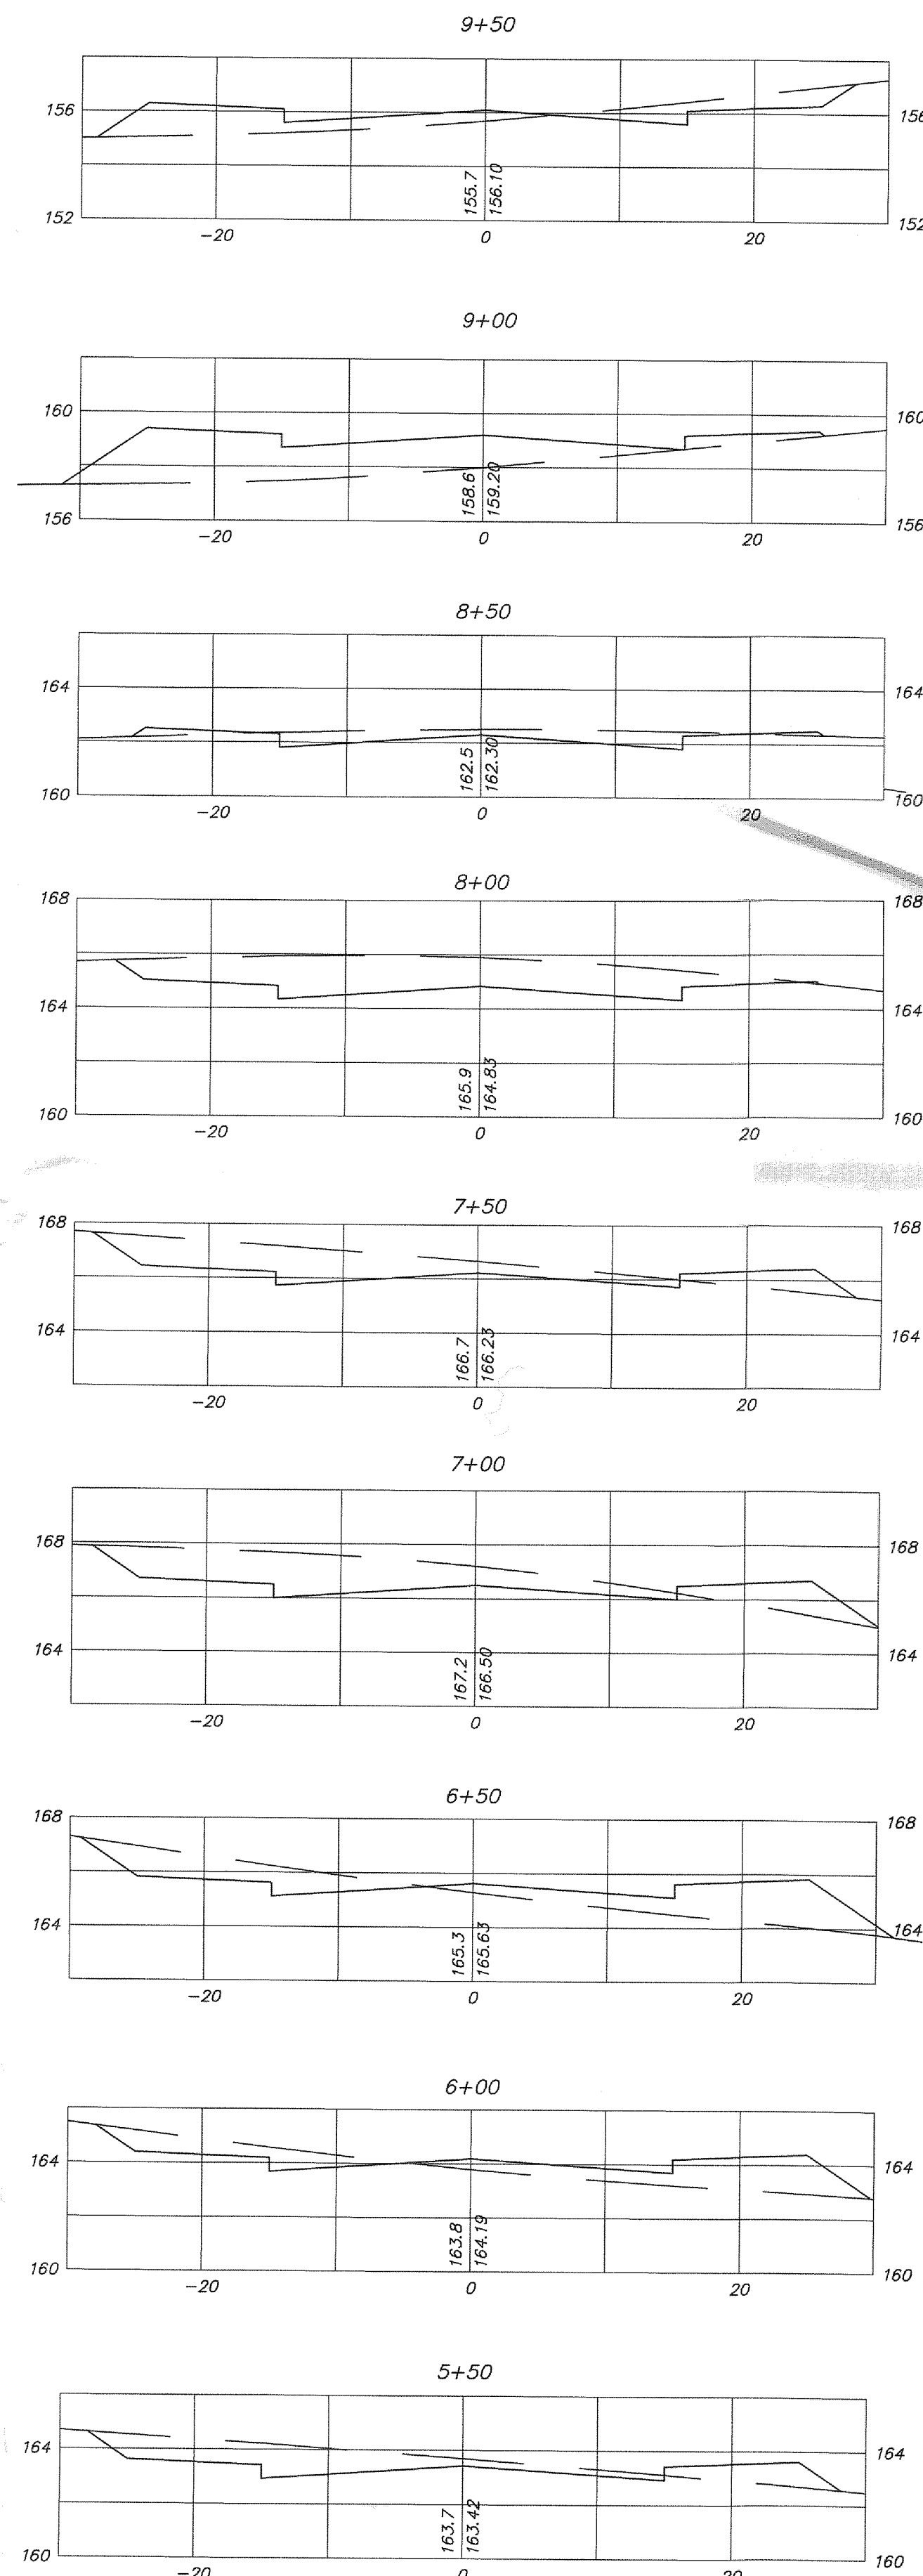


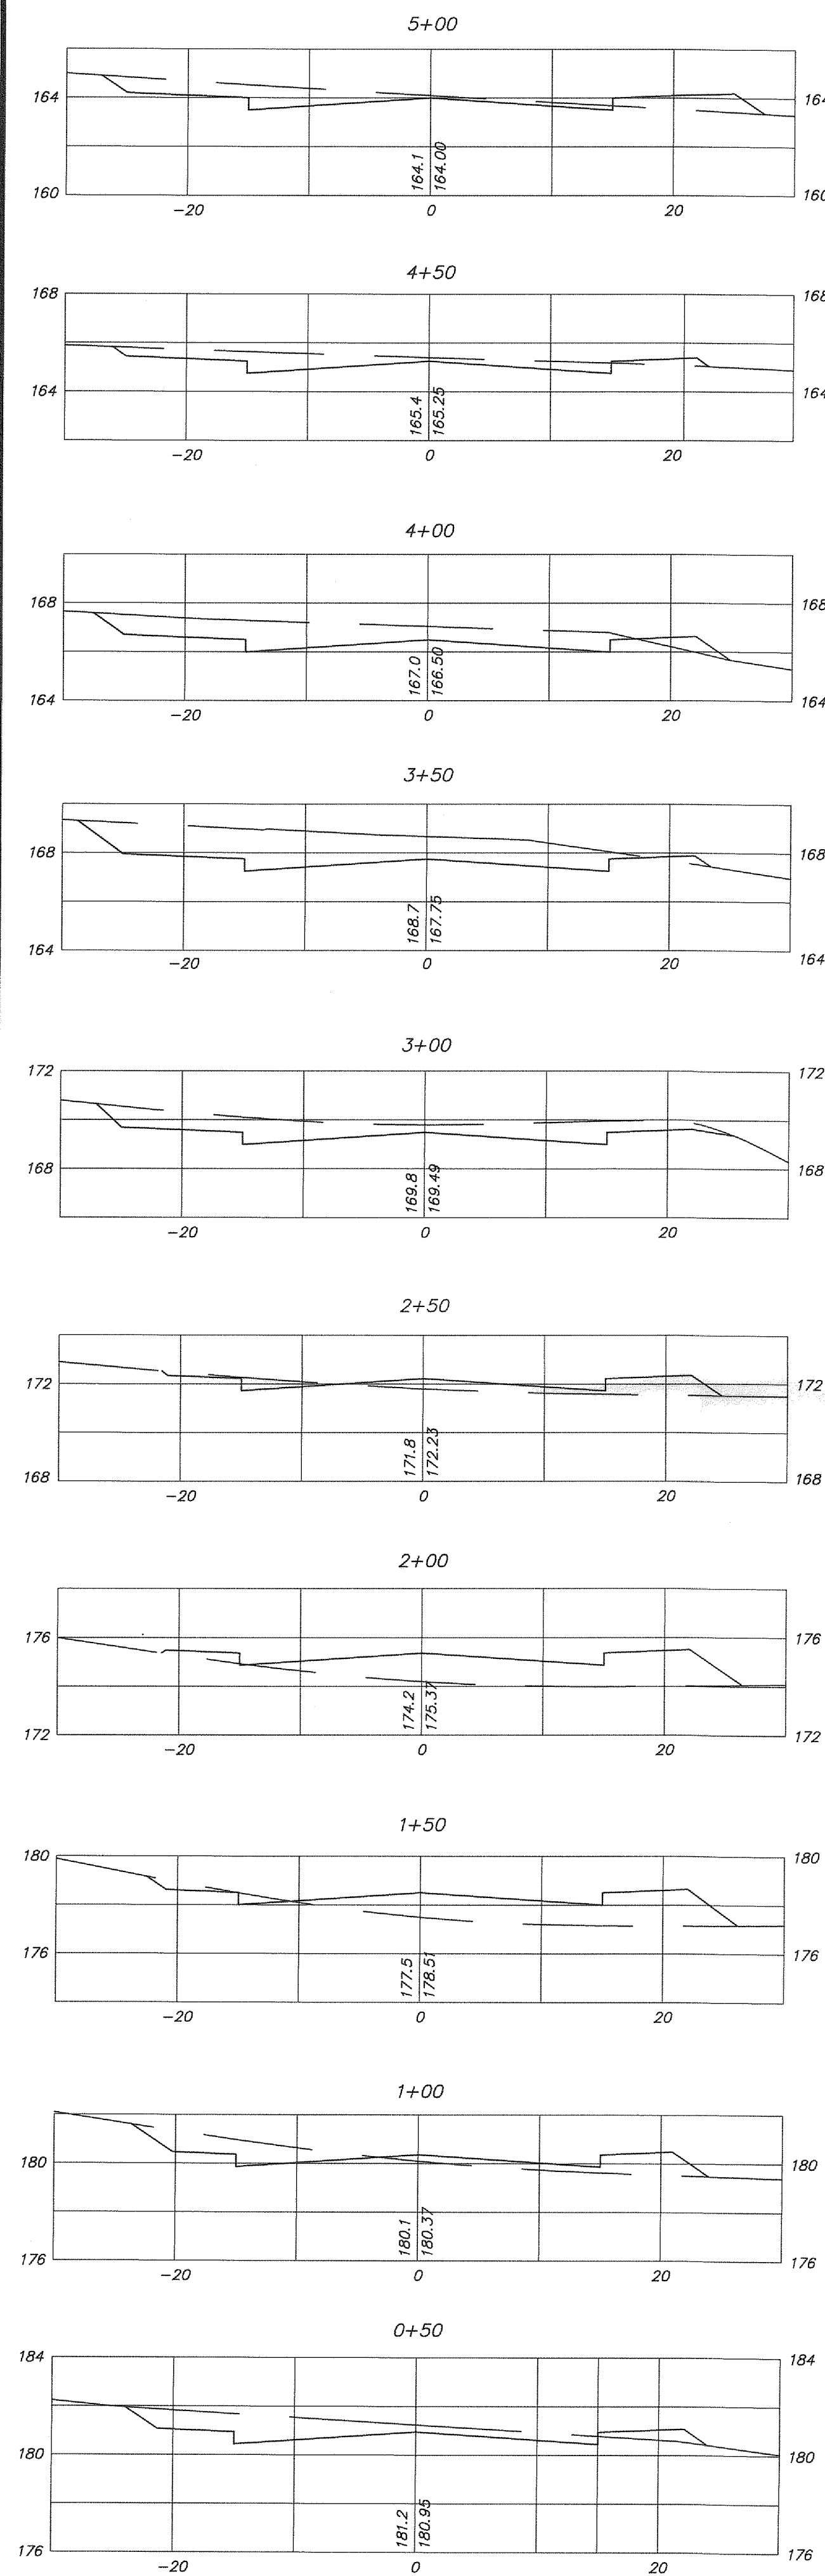

REVISION	DATE
10 LOTS	11-2-05
WATER LINE EASEMENT	12-29-14
ENGINEERS REVIEW	07-10-15
ENGINEERS REVIEW	8-31-15

Templin Engineering Associates
Engineering - Surveying
861 EISENHOWER AVENUE
BRIDGEWATER, NJ 08807
PHONE: (908) 231-1616 FAX: (908) 231-1894

Robert J. Templin
Robert J. Templin
PROFESSIONAL ENGINEER AND LAND SURVEYOR
N.J. LIC. # 25136

ALL CONSTRUCTION TO BE IN ACCORDANCE WITH THE TOWNSHIP OF BRANCHBURG STANDARD CONSTRUCTION DETAILS

CROSS-SECTIONS (FAWN RUN) & WATER EASEMENT

**PRELIMINARY MAJOR SUBDIVISION OF
BLOCK 60 LOT 7
FLATWATER DEVELOPMENT, INC.
BRANCHBURG TOWNSHIP, SOMERSET COUNTY
NEW JERSEY**

DESIGNED BY: T.M. CHECKED BY: T.M. FILE NO. 03-013 SHEET NO. 9/11
DRAWN BY: T.M. SCALE: AS SHOWN DATE: 2-17-04